



United States
Department of Energy
9800 S. Cass Ave.
Argonne, Illinois 60439

Renovations for New Clean Room at Building # 350



9800 S. Cass Ave.
Argonne, Illinois 60439

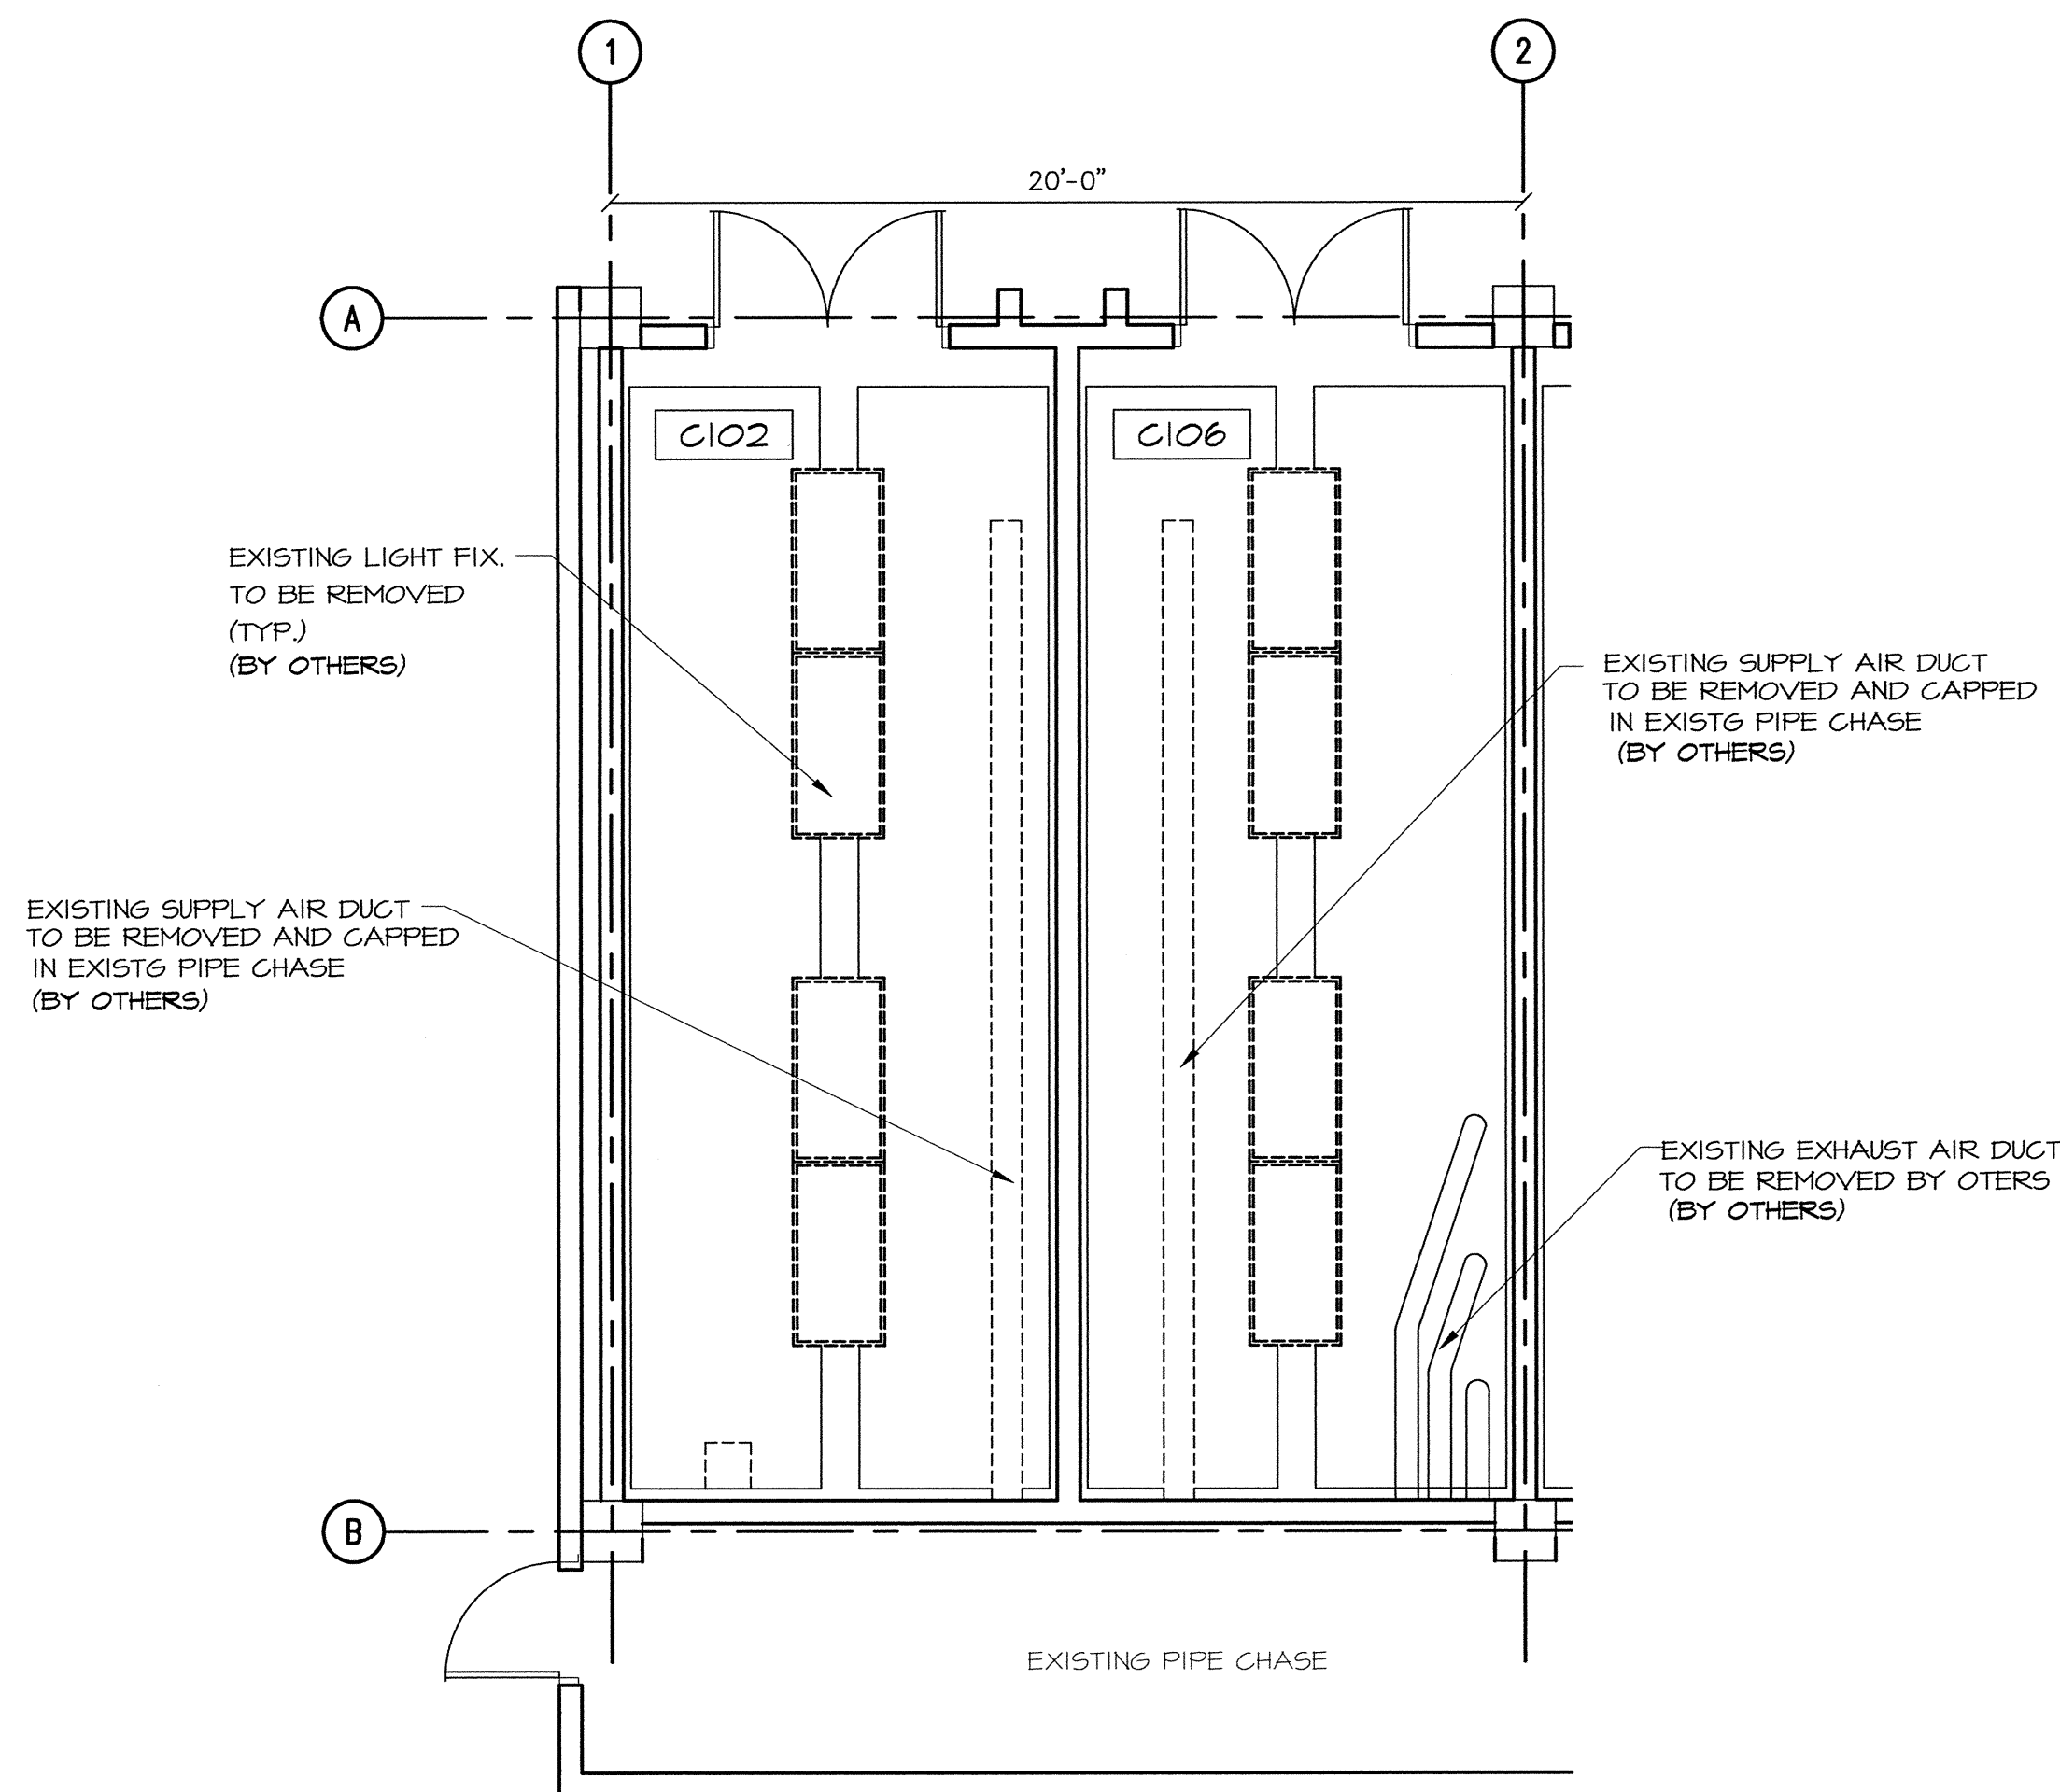


③ REFLECTED CEILING DEMOLITION PLAN
1/4" = 1'-0"

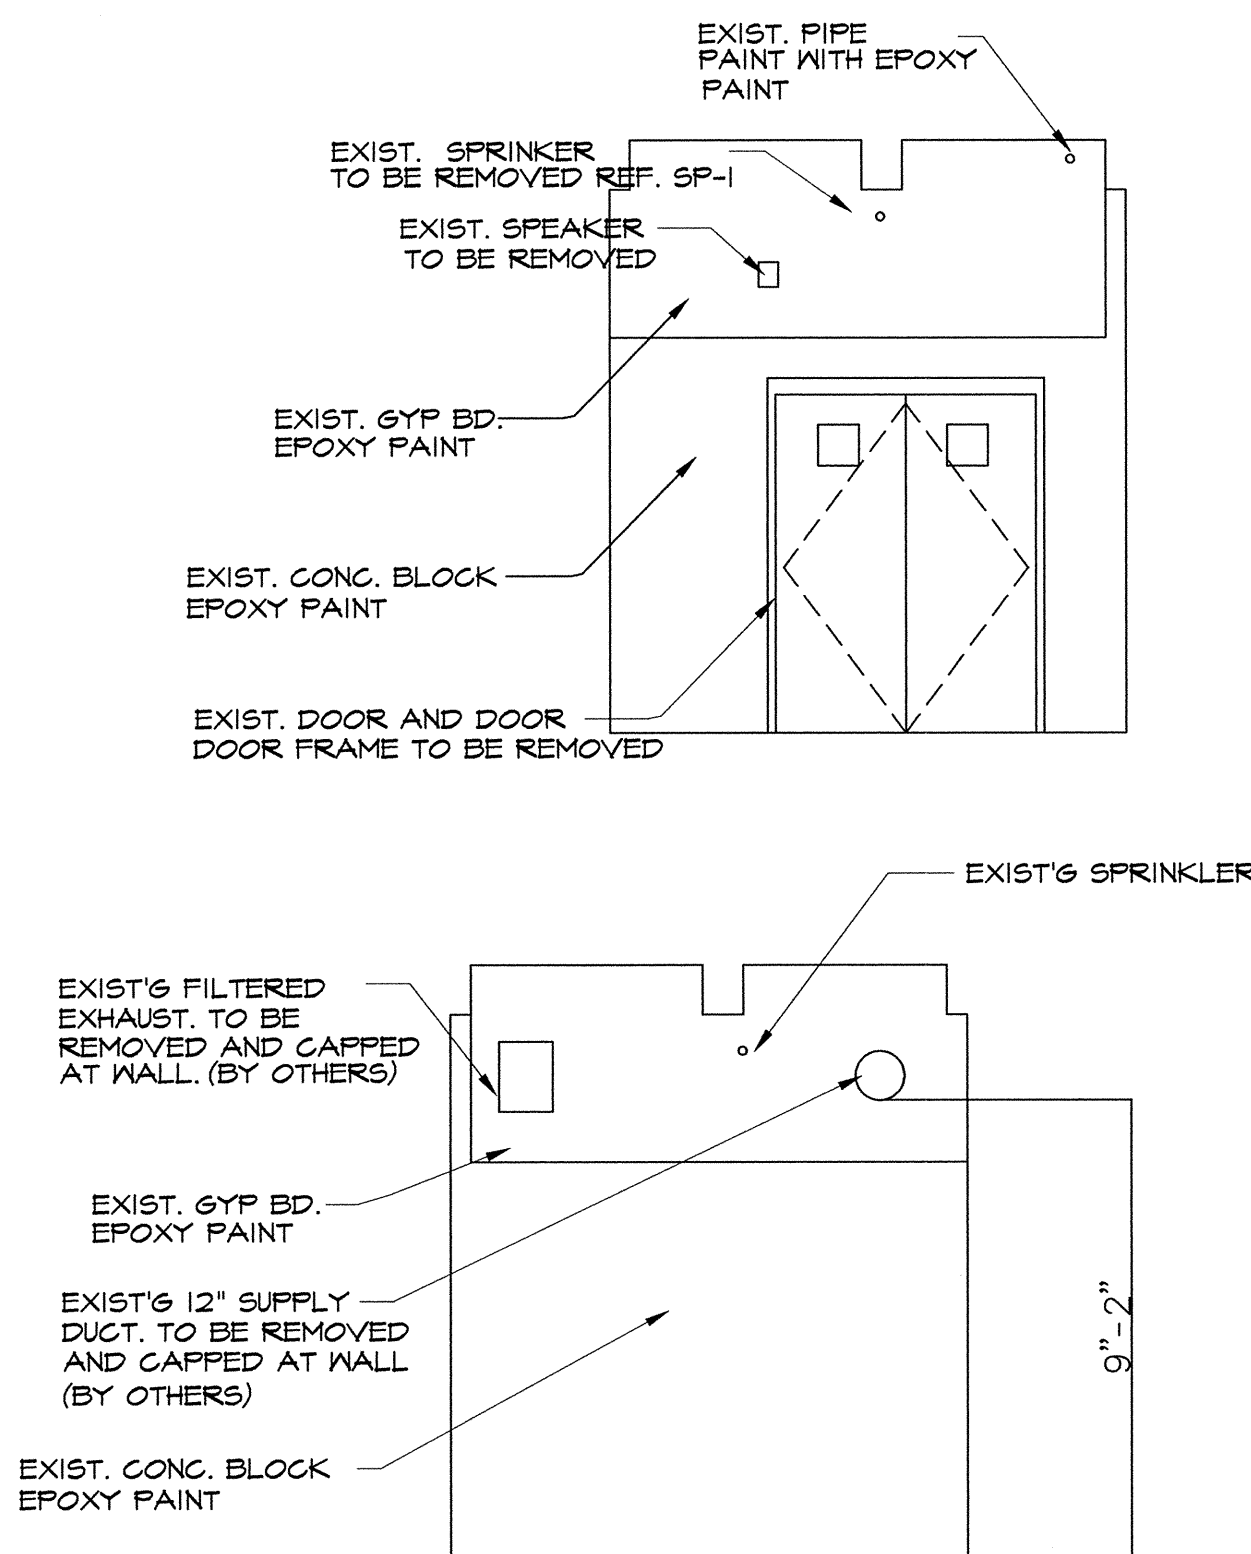



② ELEVATIONS RM C102
1/4" = 1'-0"

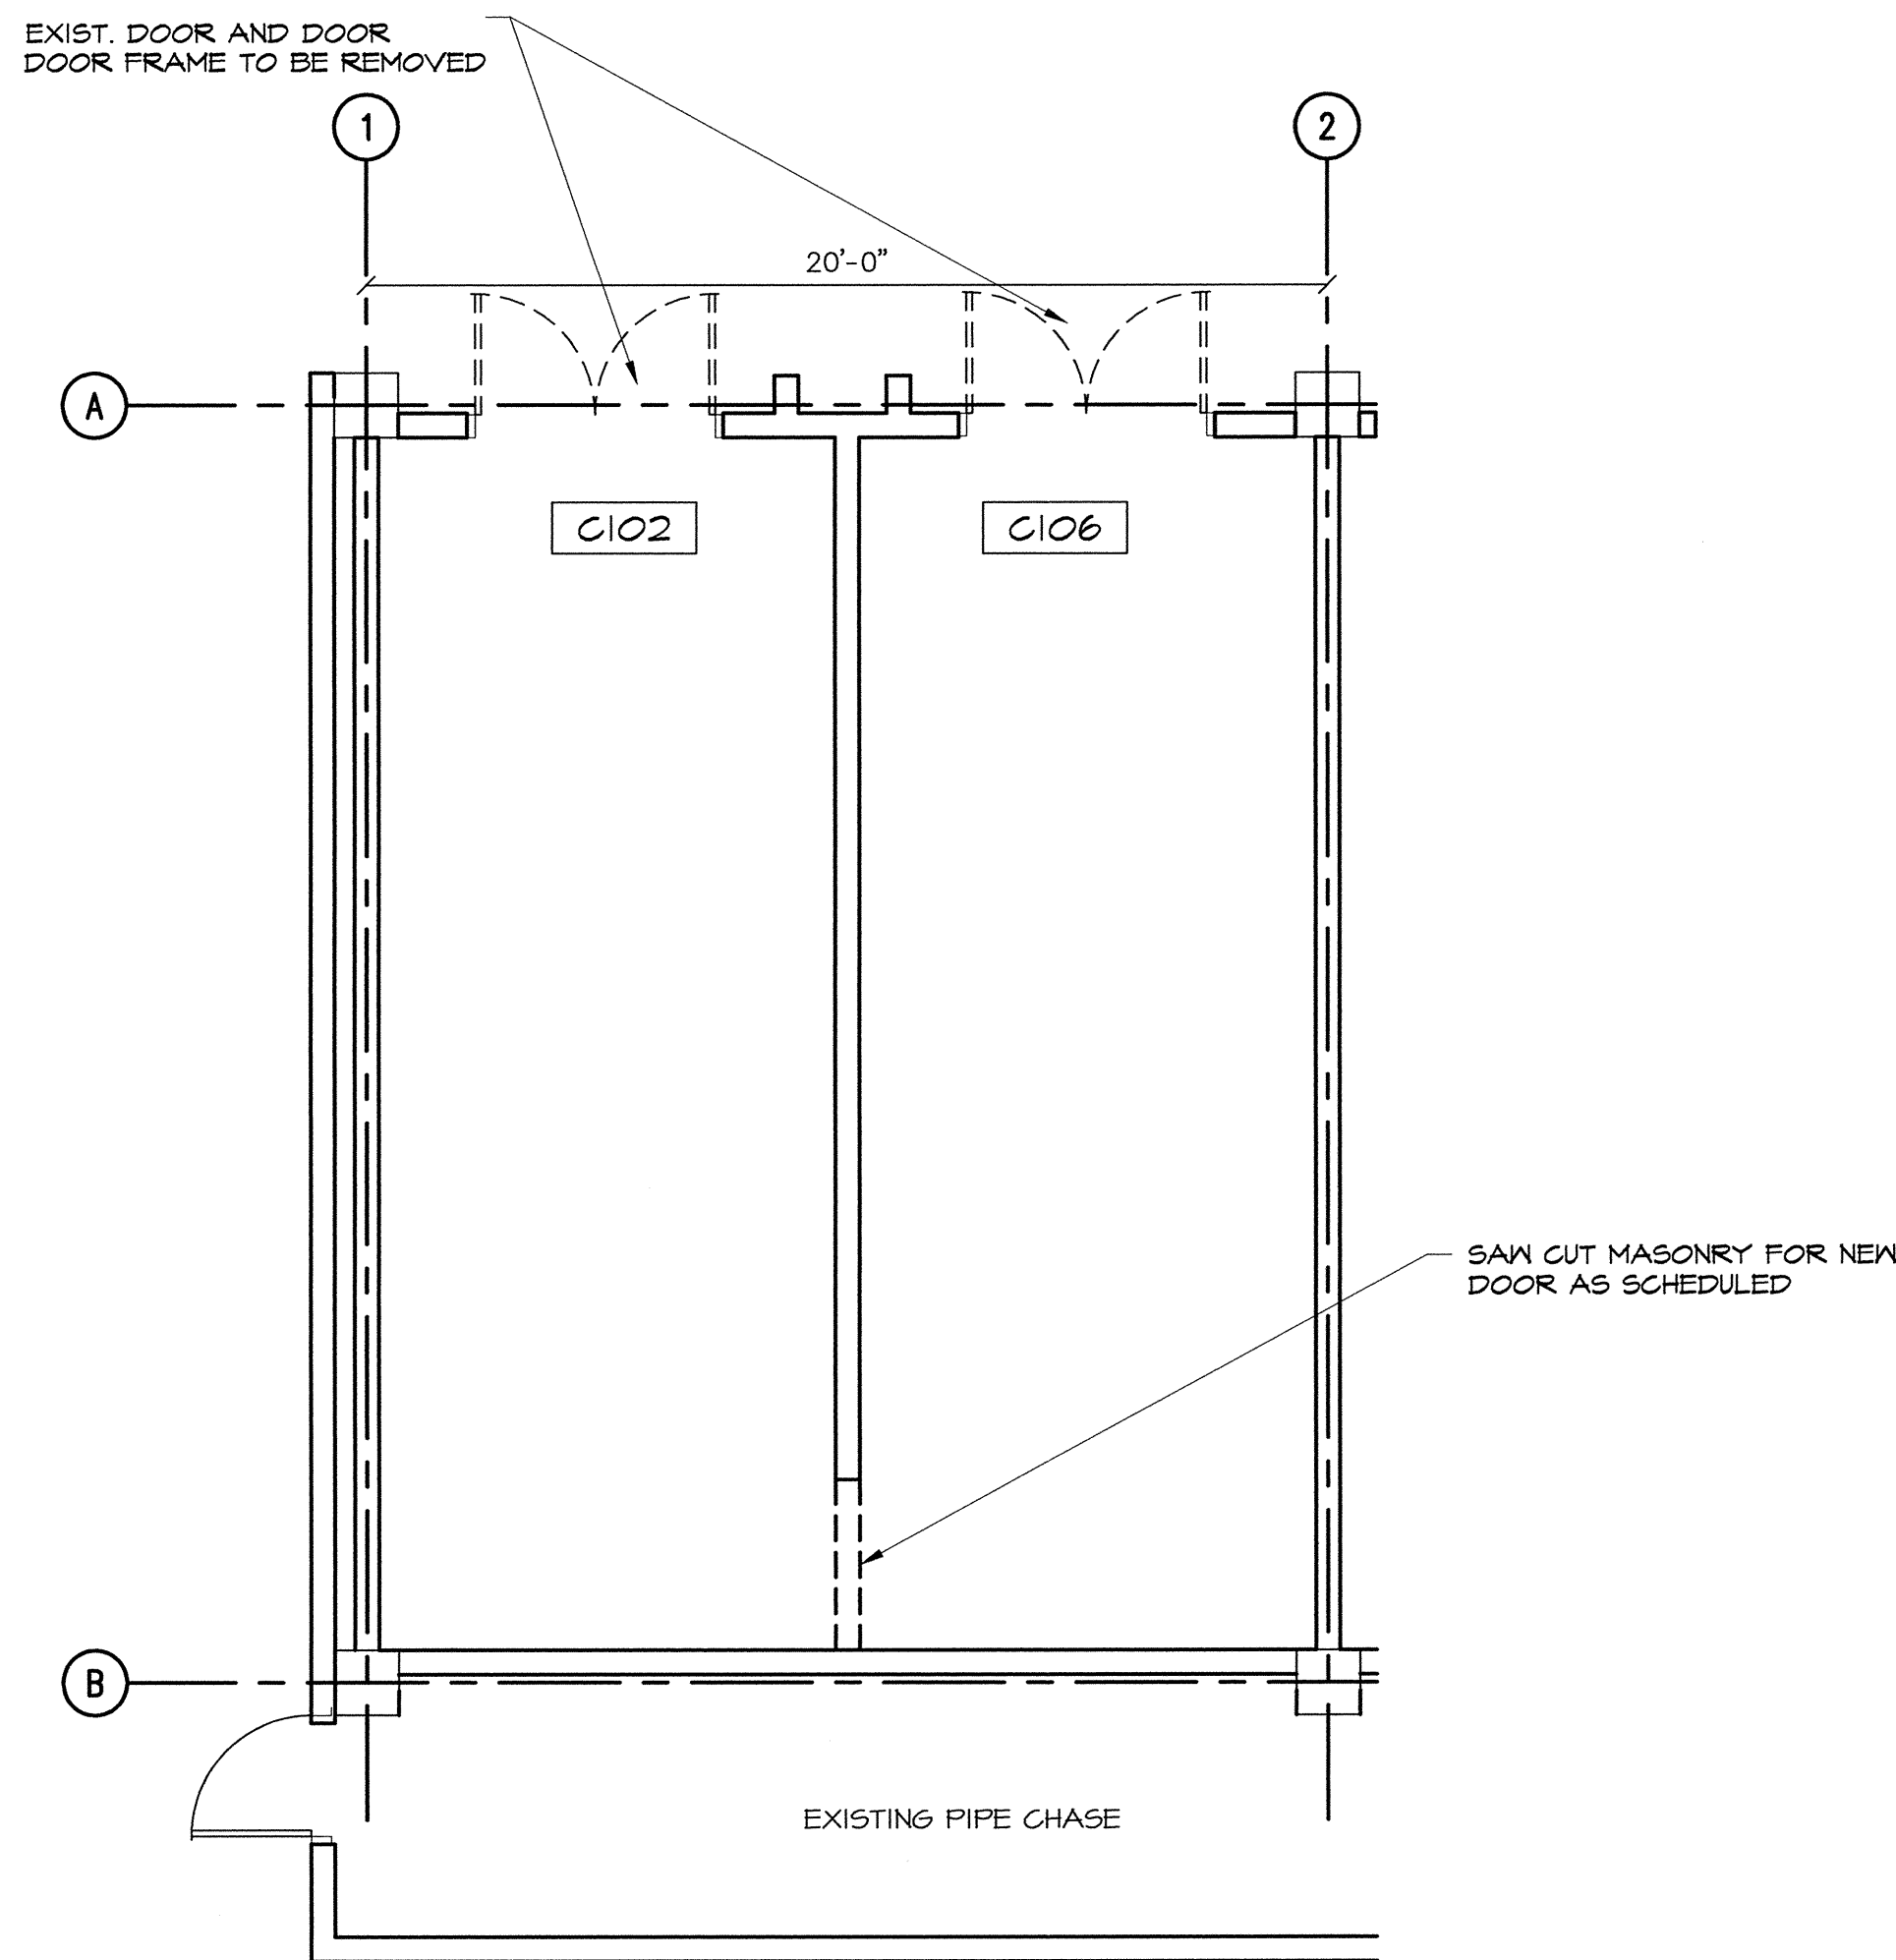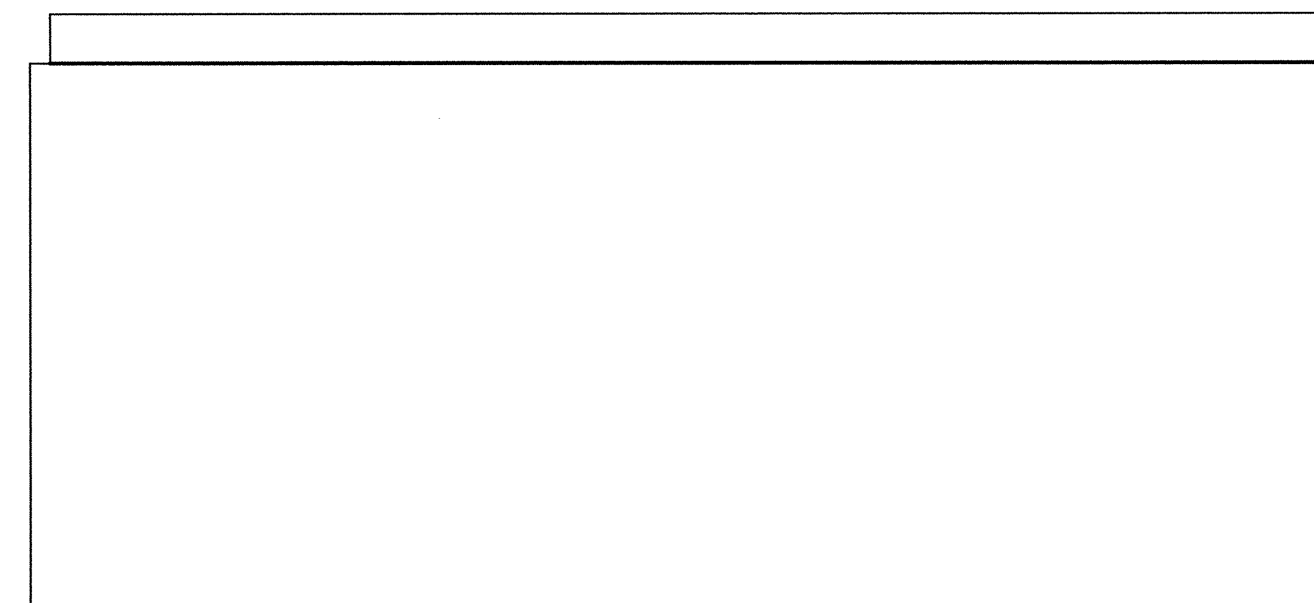

③ DEMOLITION FLOOR PLAN
1/4" = 1'-0"

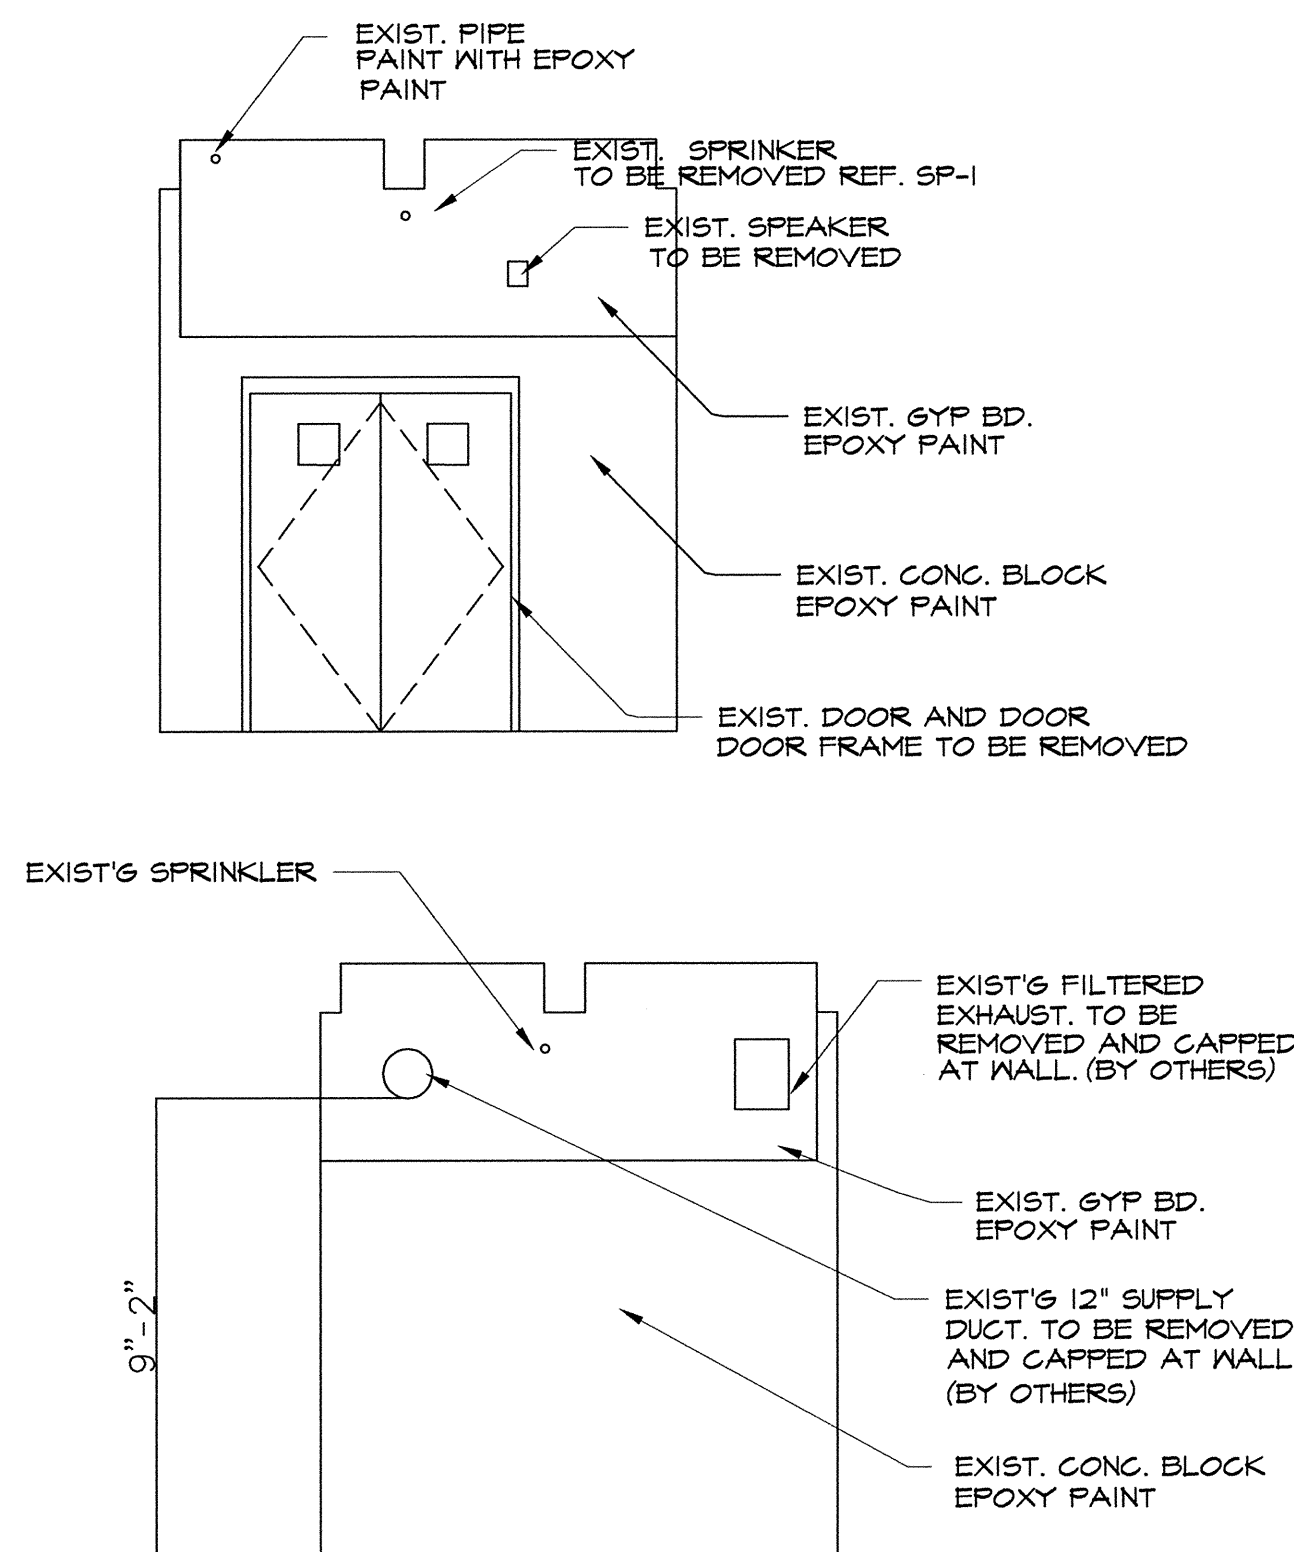

② ELEVATIONS RM C106
1/4" = 1'-0"

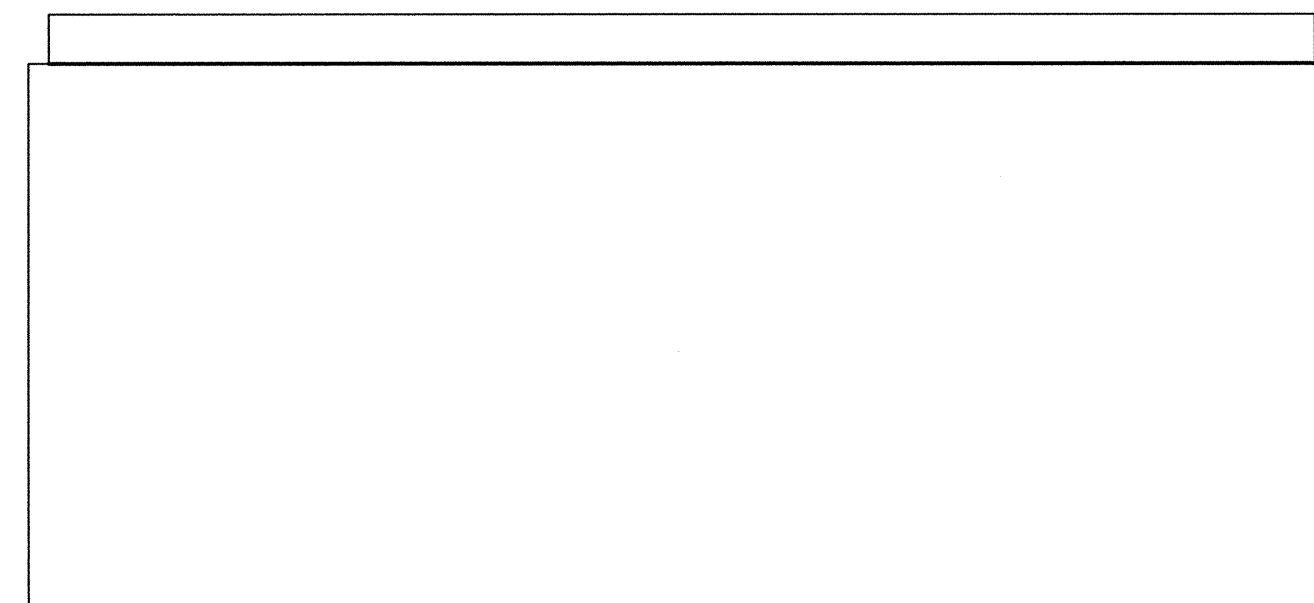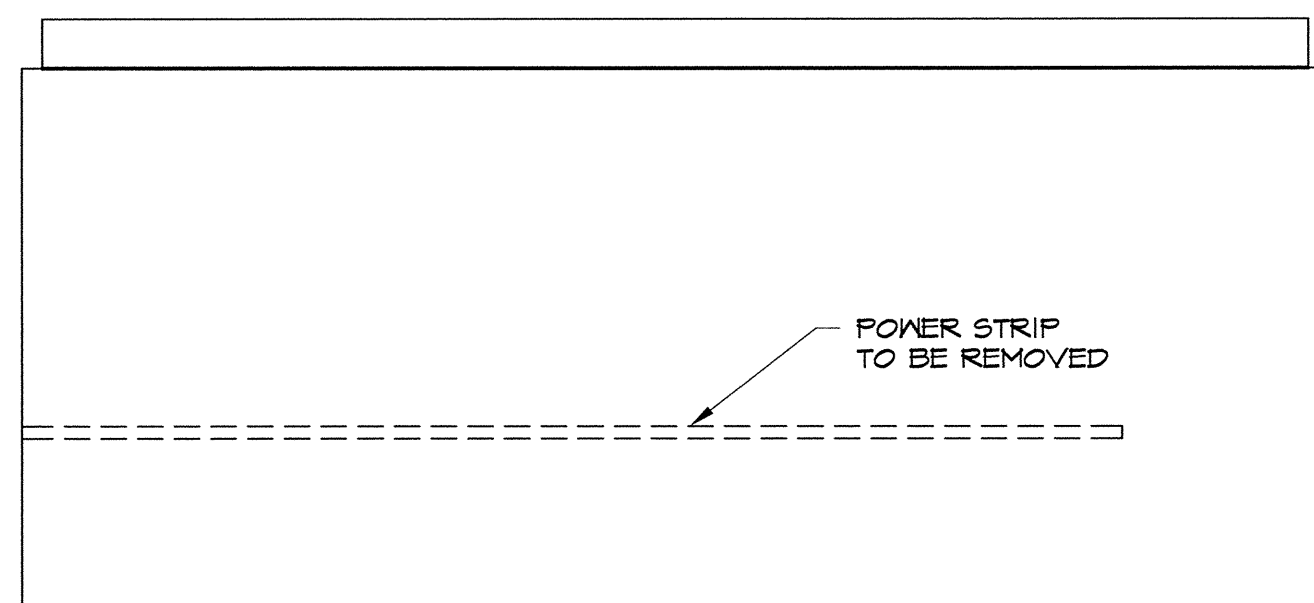

05/22/01 BIDDING
DATE ISSUE

DEMOLITION PLANS

PROJECT NO: 01-100

D-1